




BASEMENT PLAN

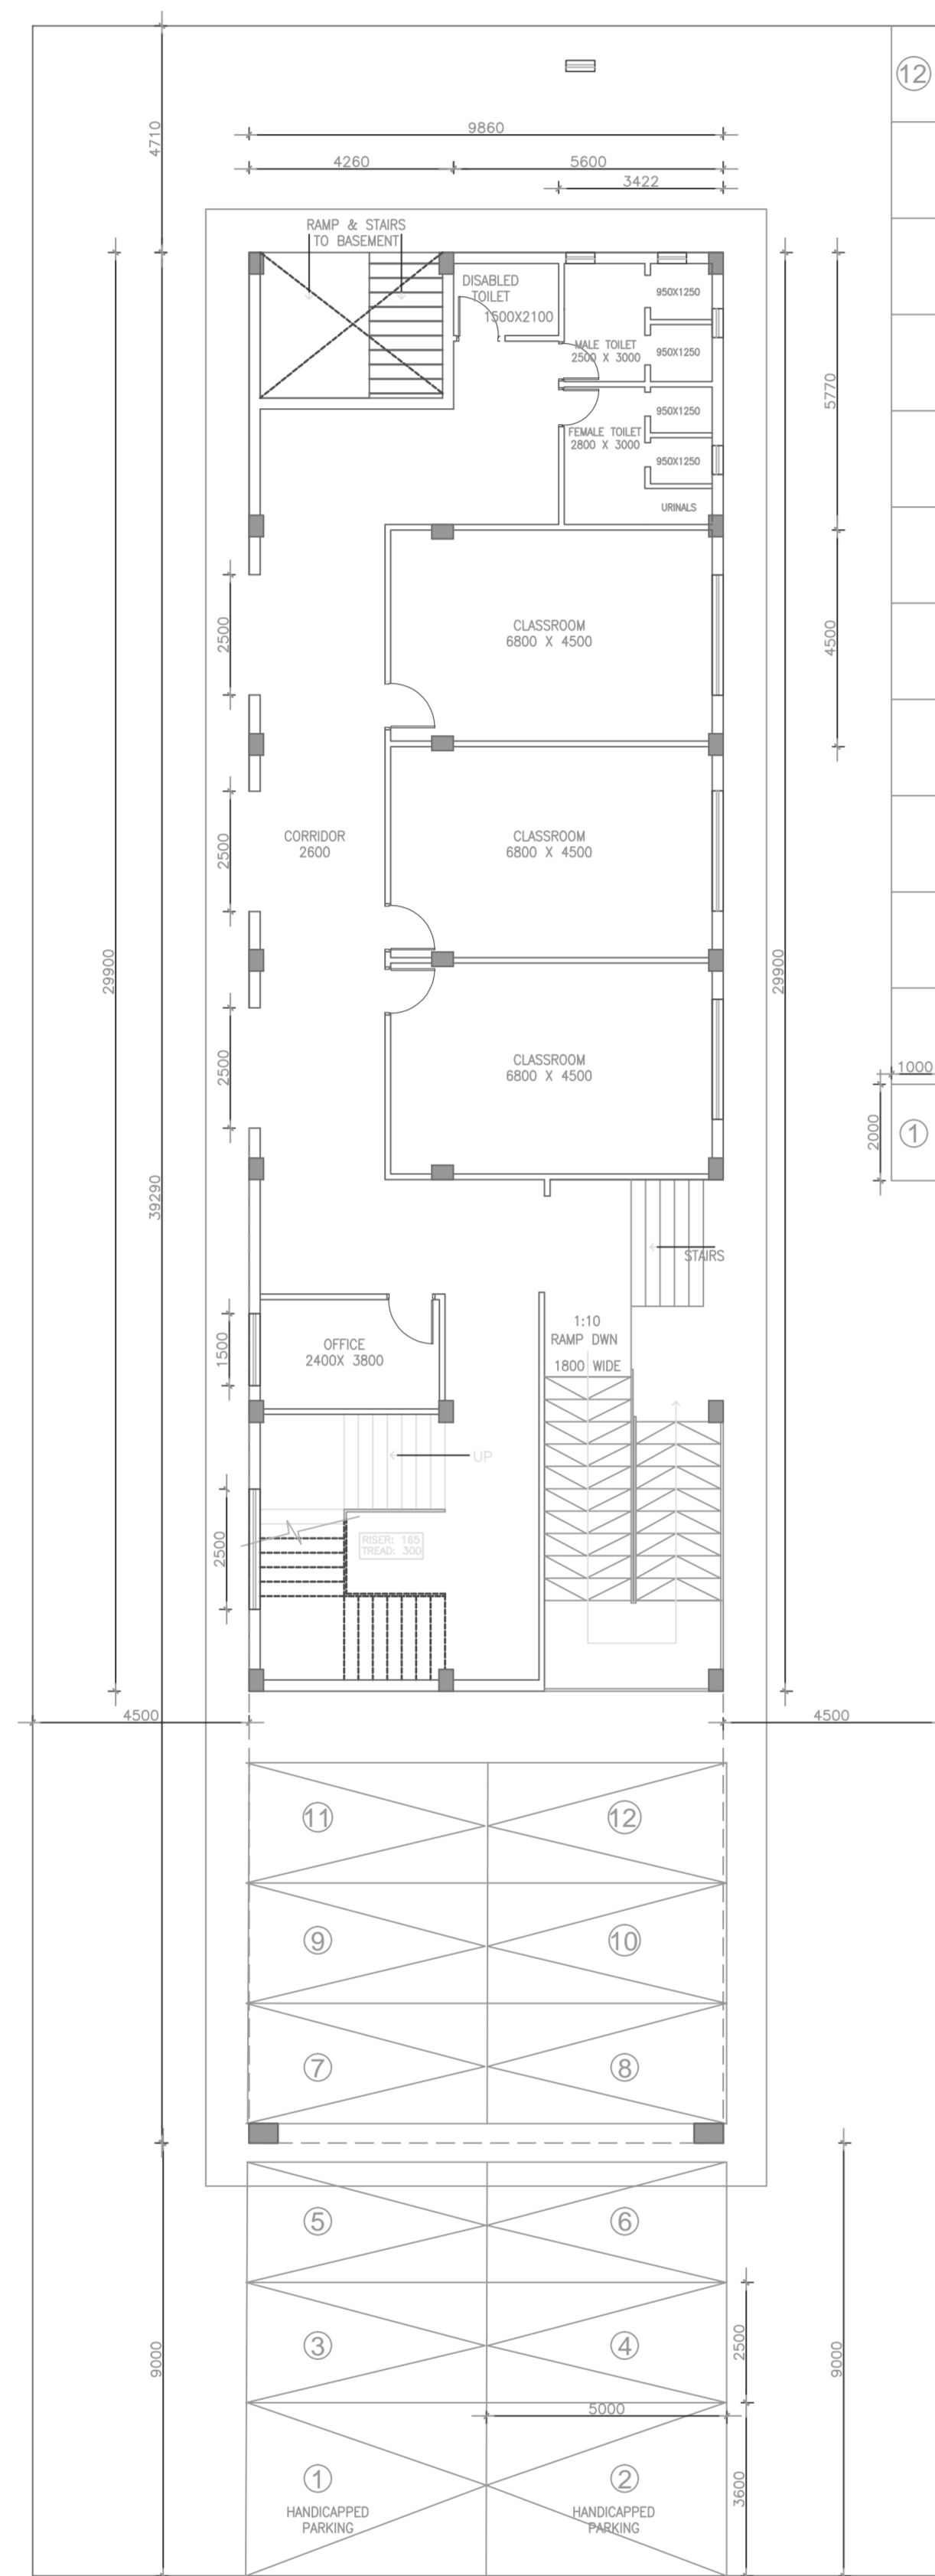


GROUND FLOOR PLAN

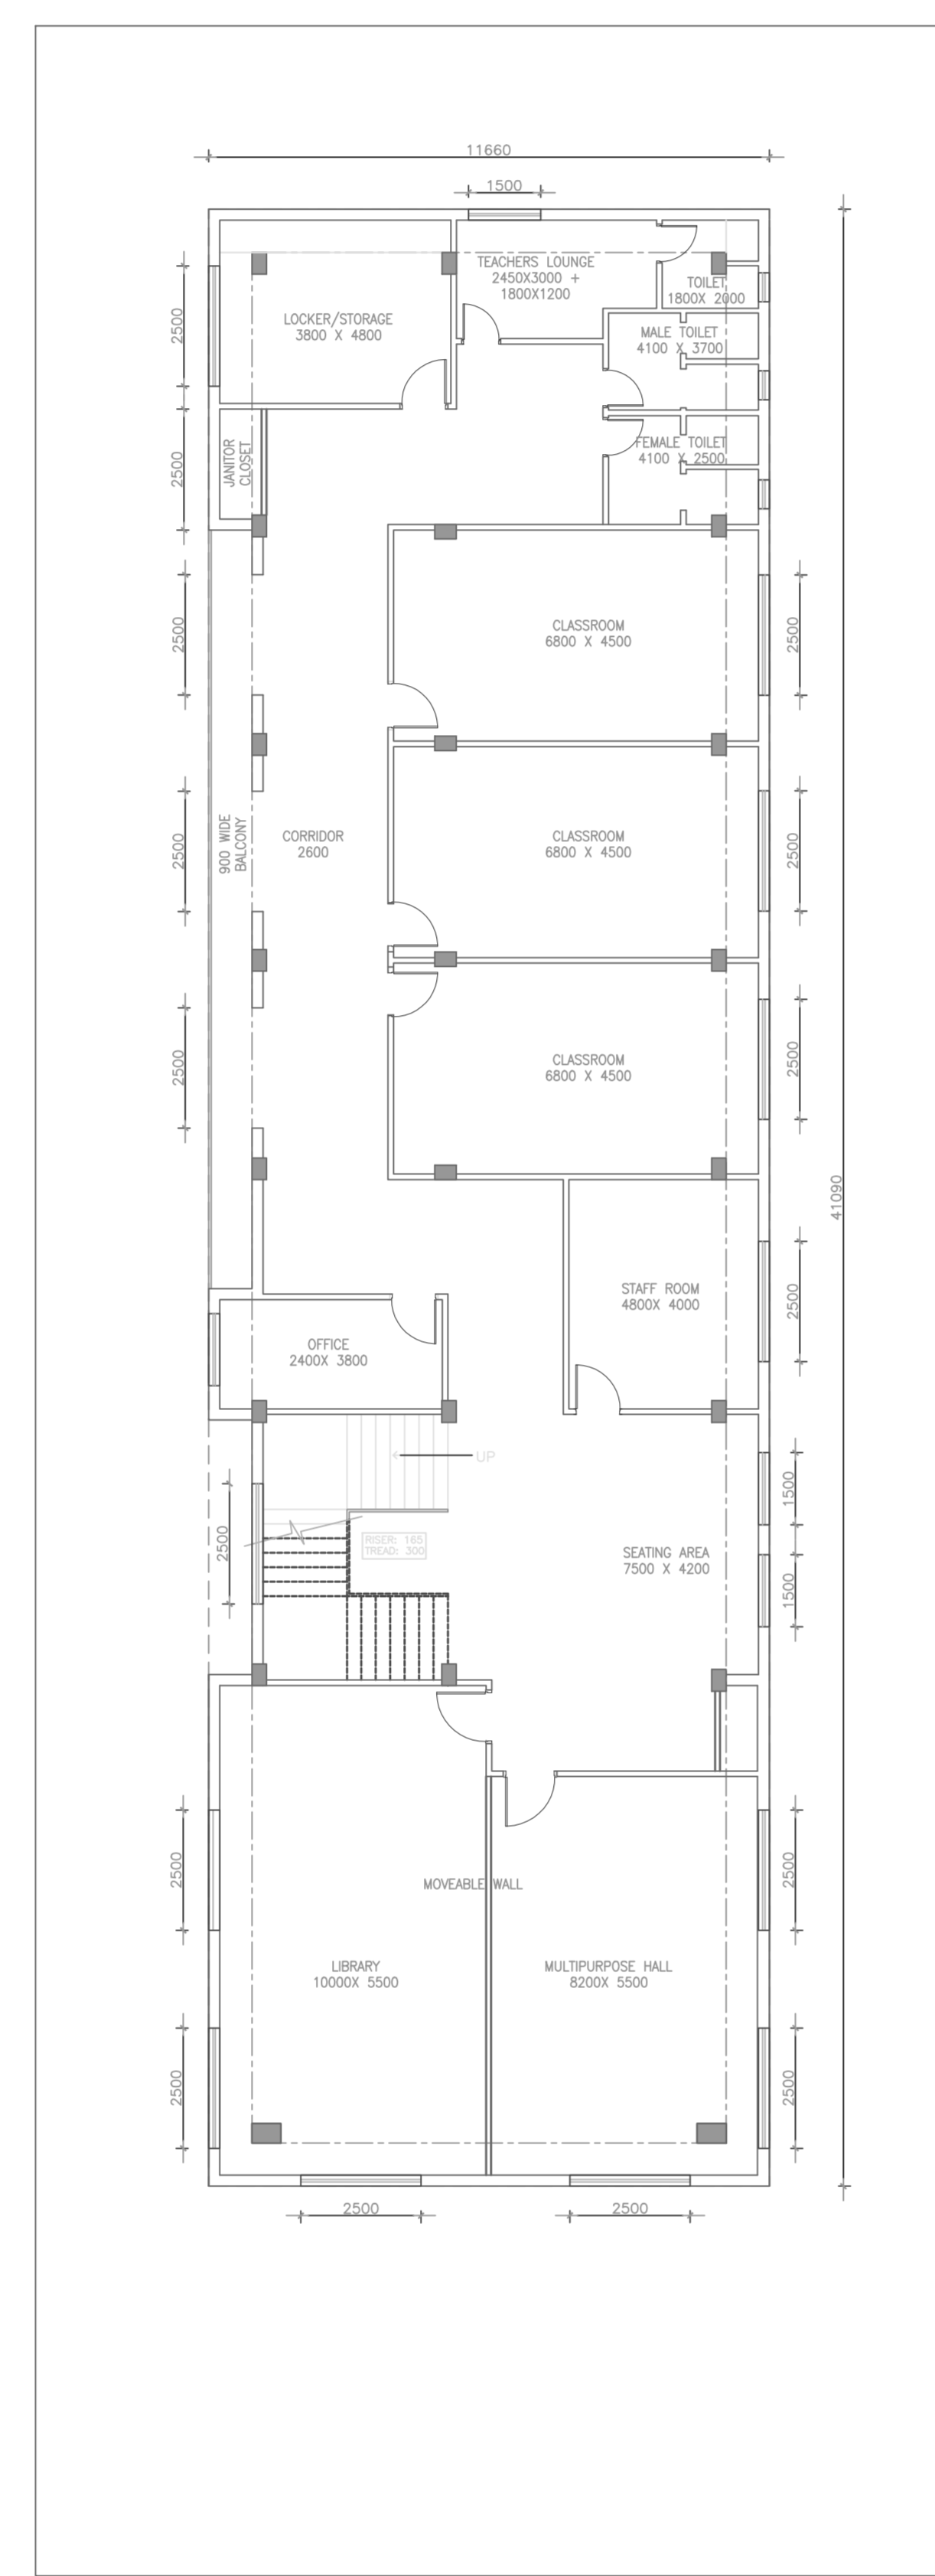


FIRST FLOOR PLAN

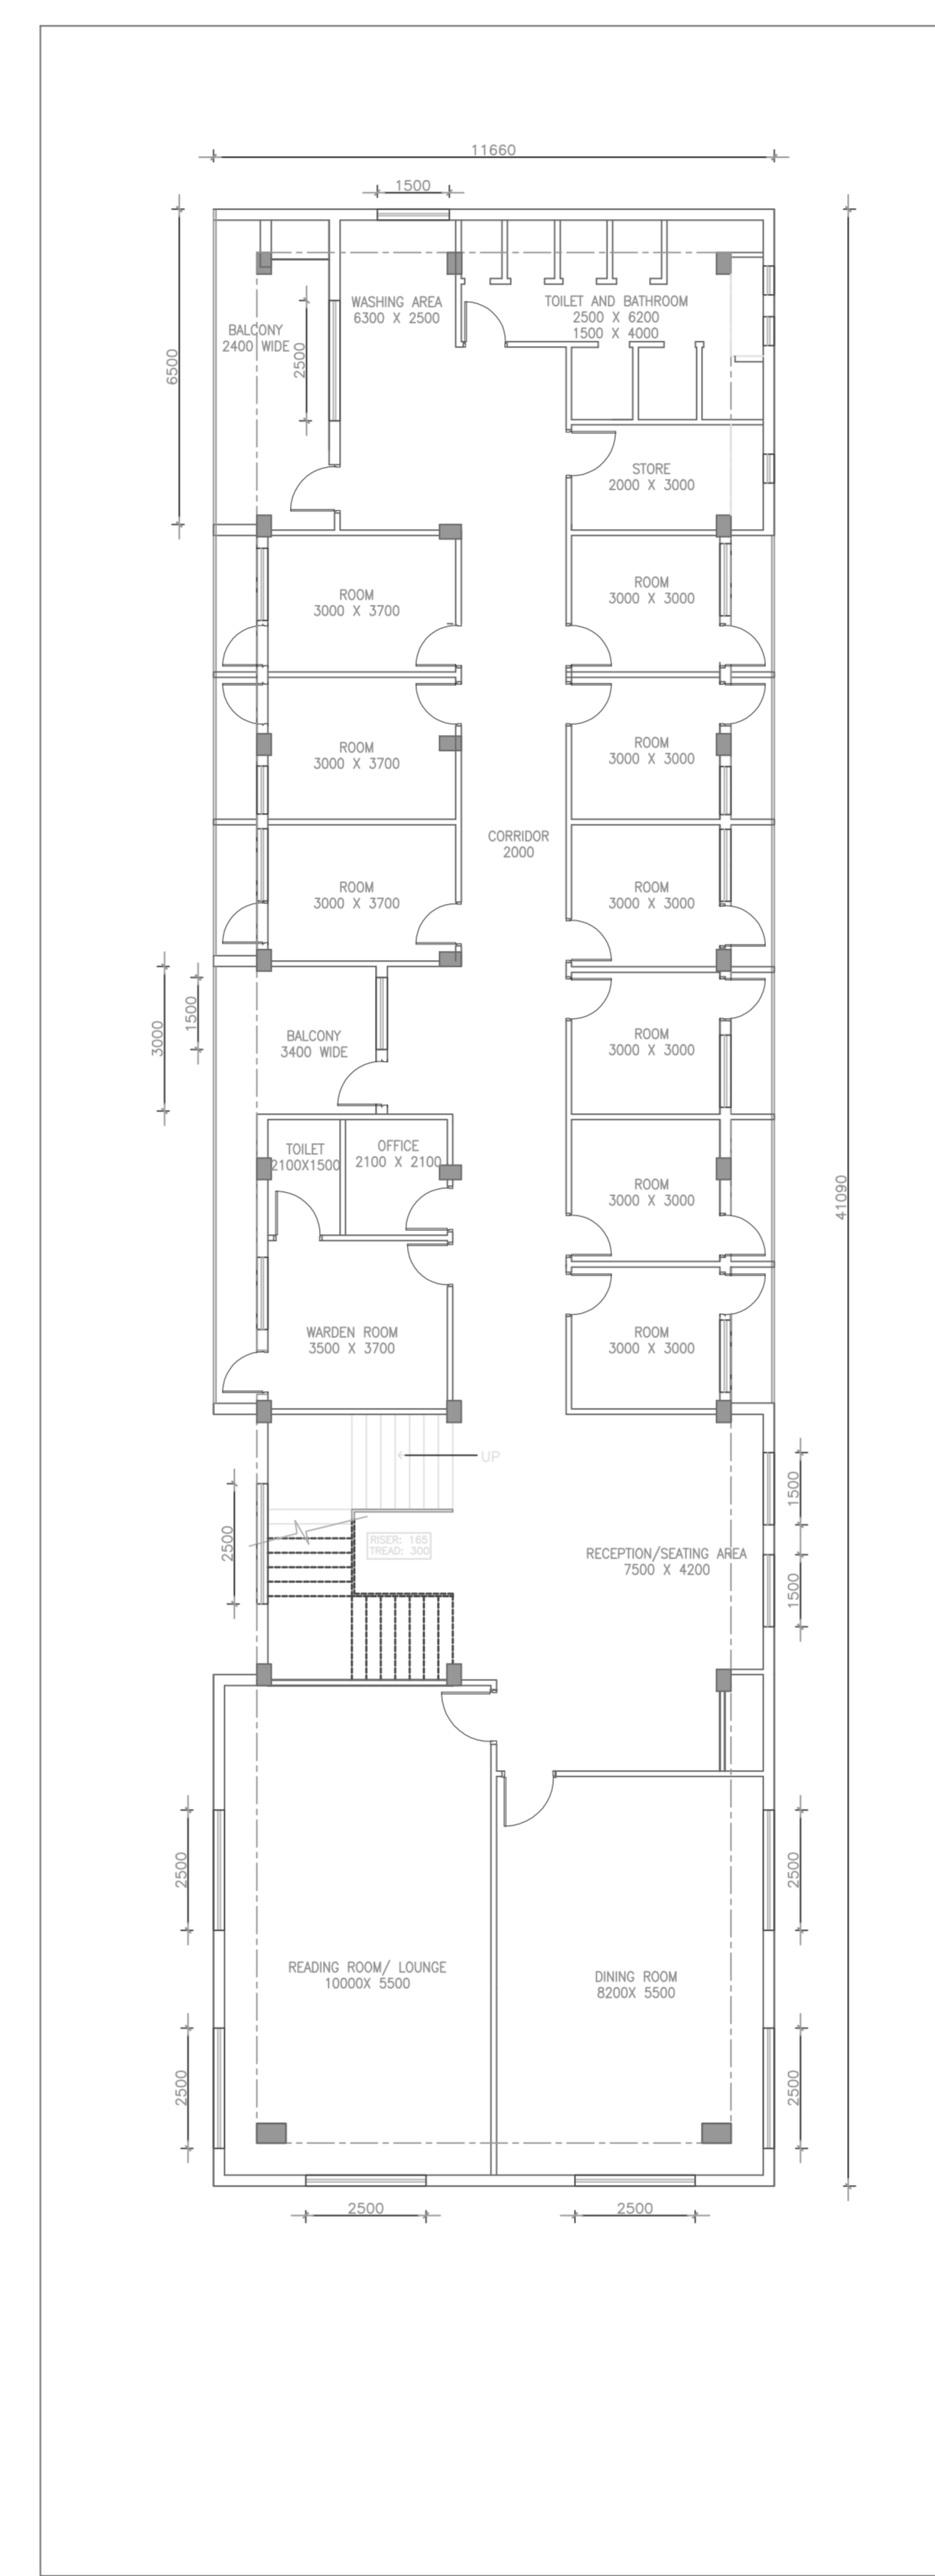

SECOND FLOOR PLAN

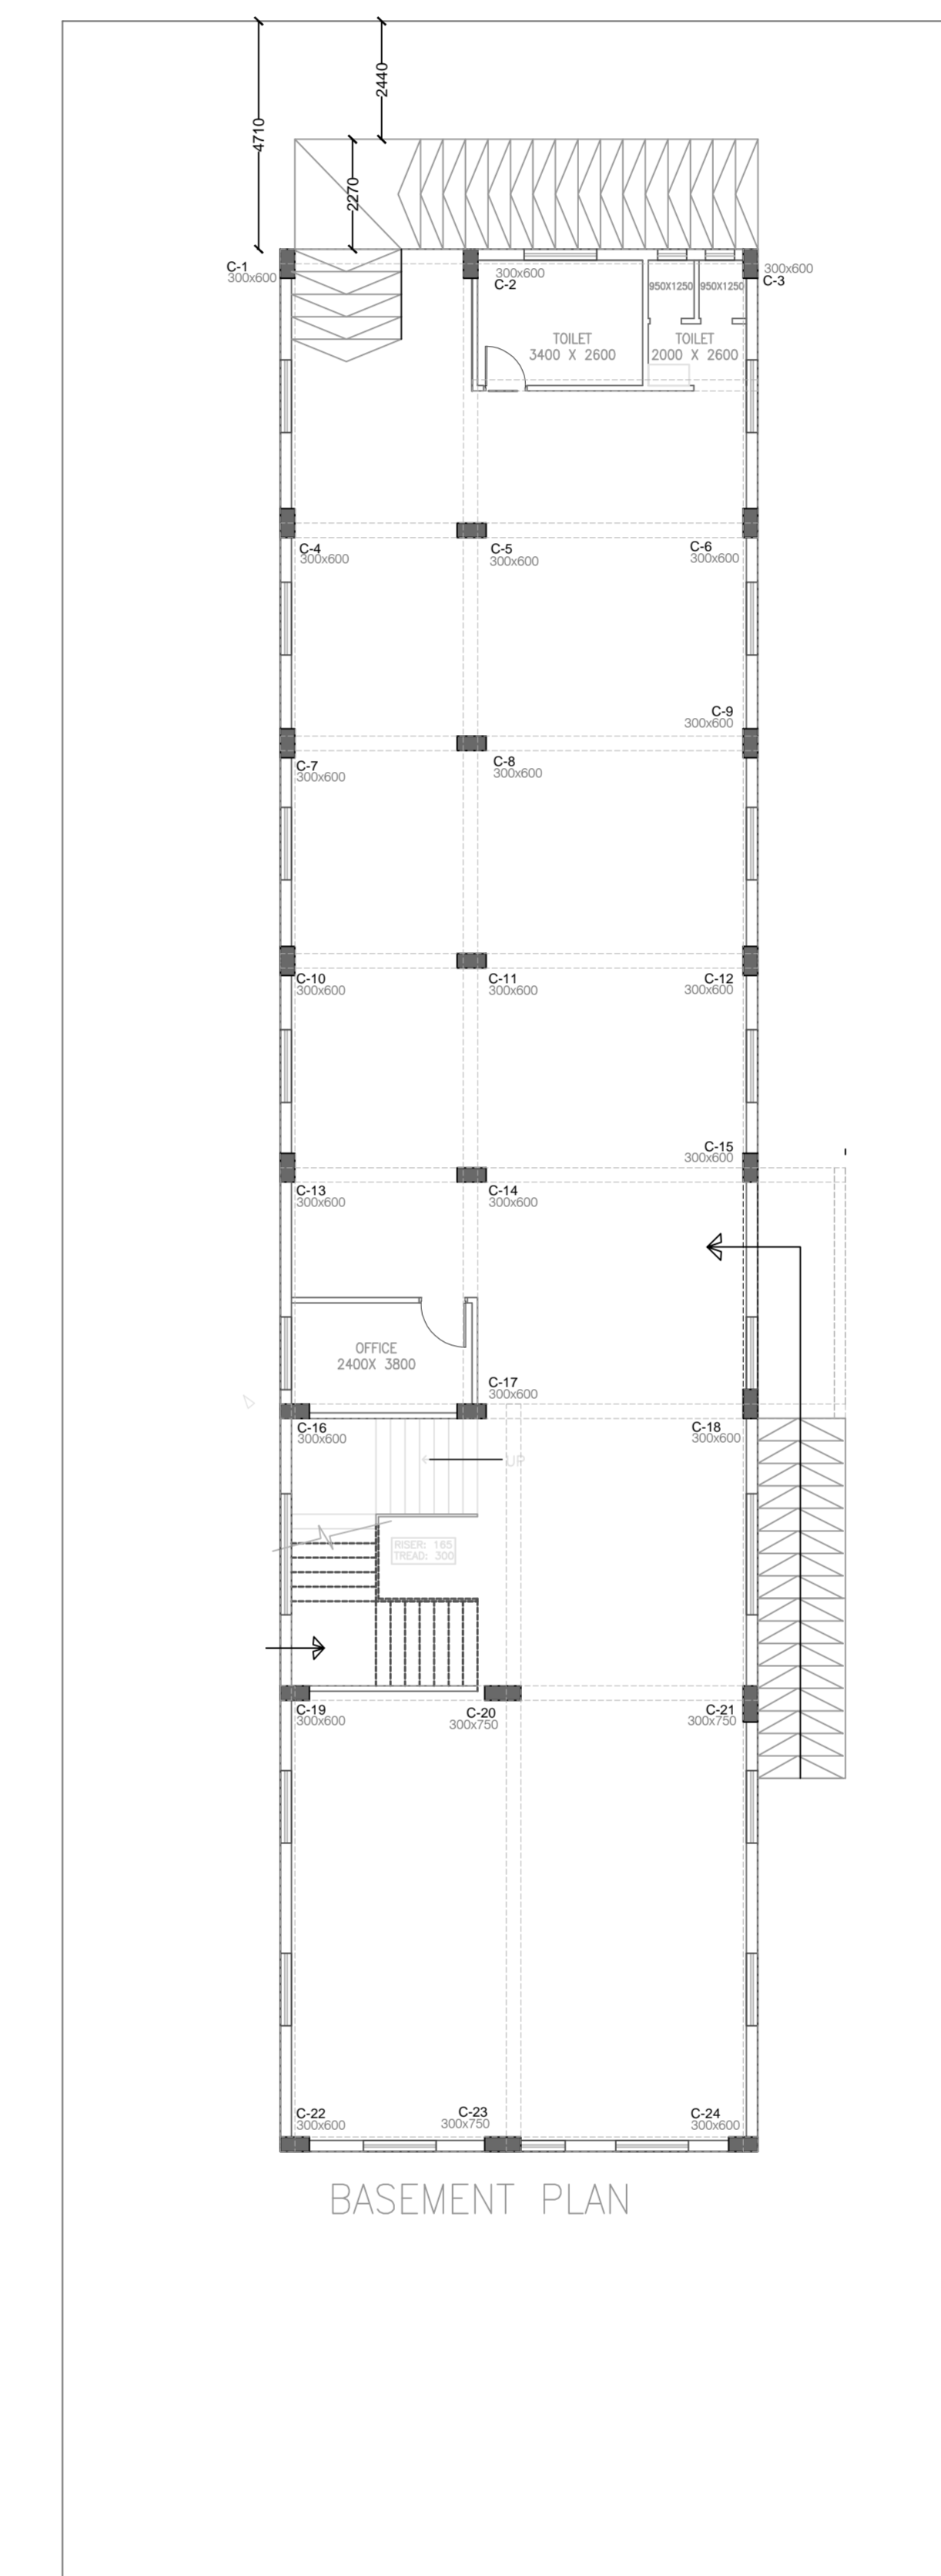

BASEMENT PLAN

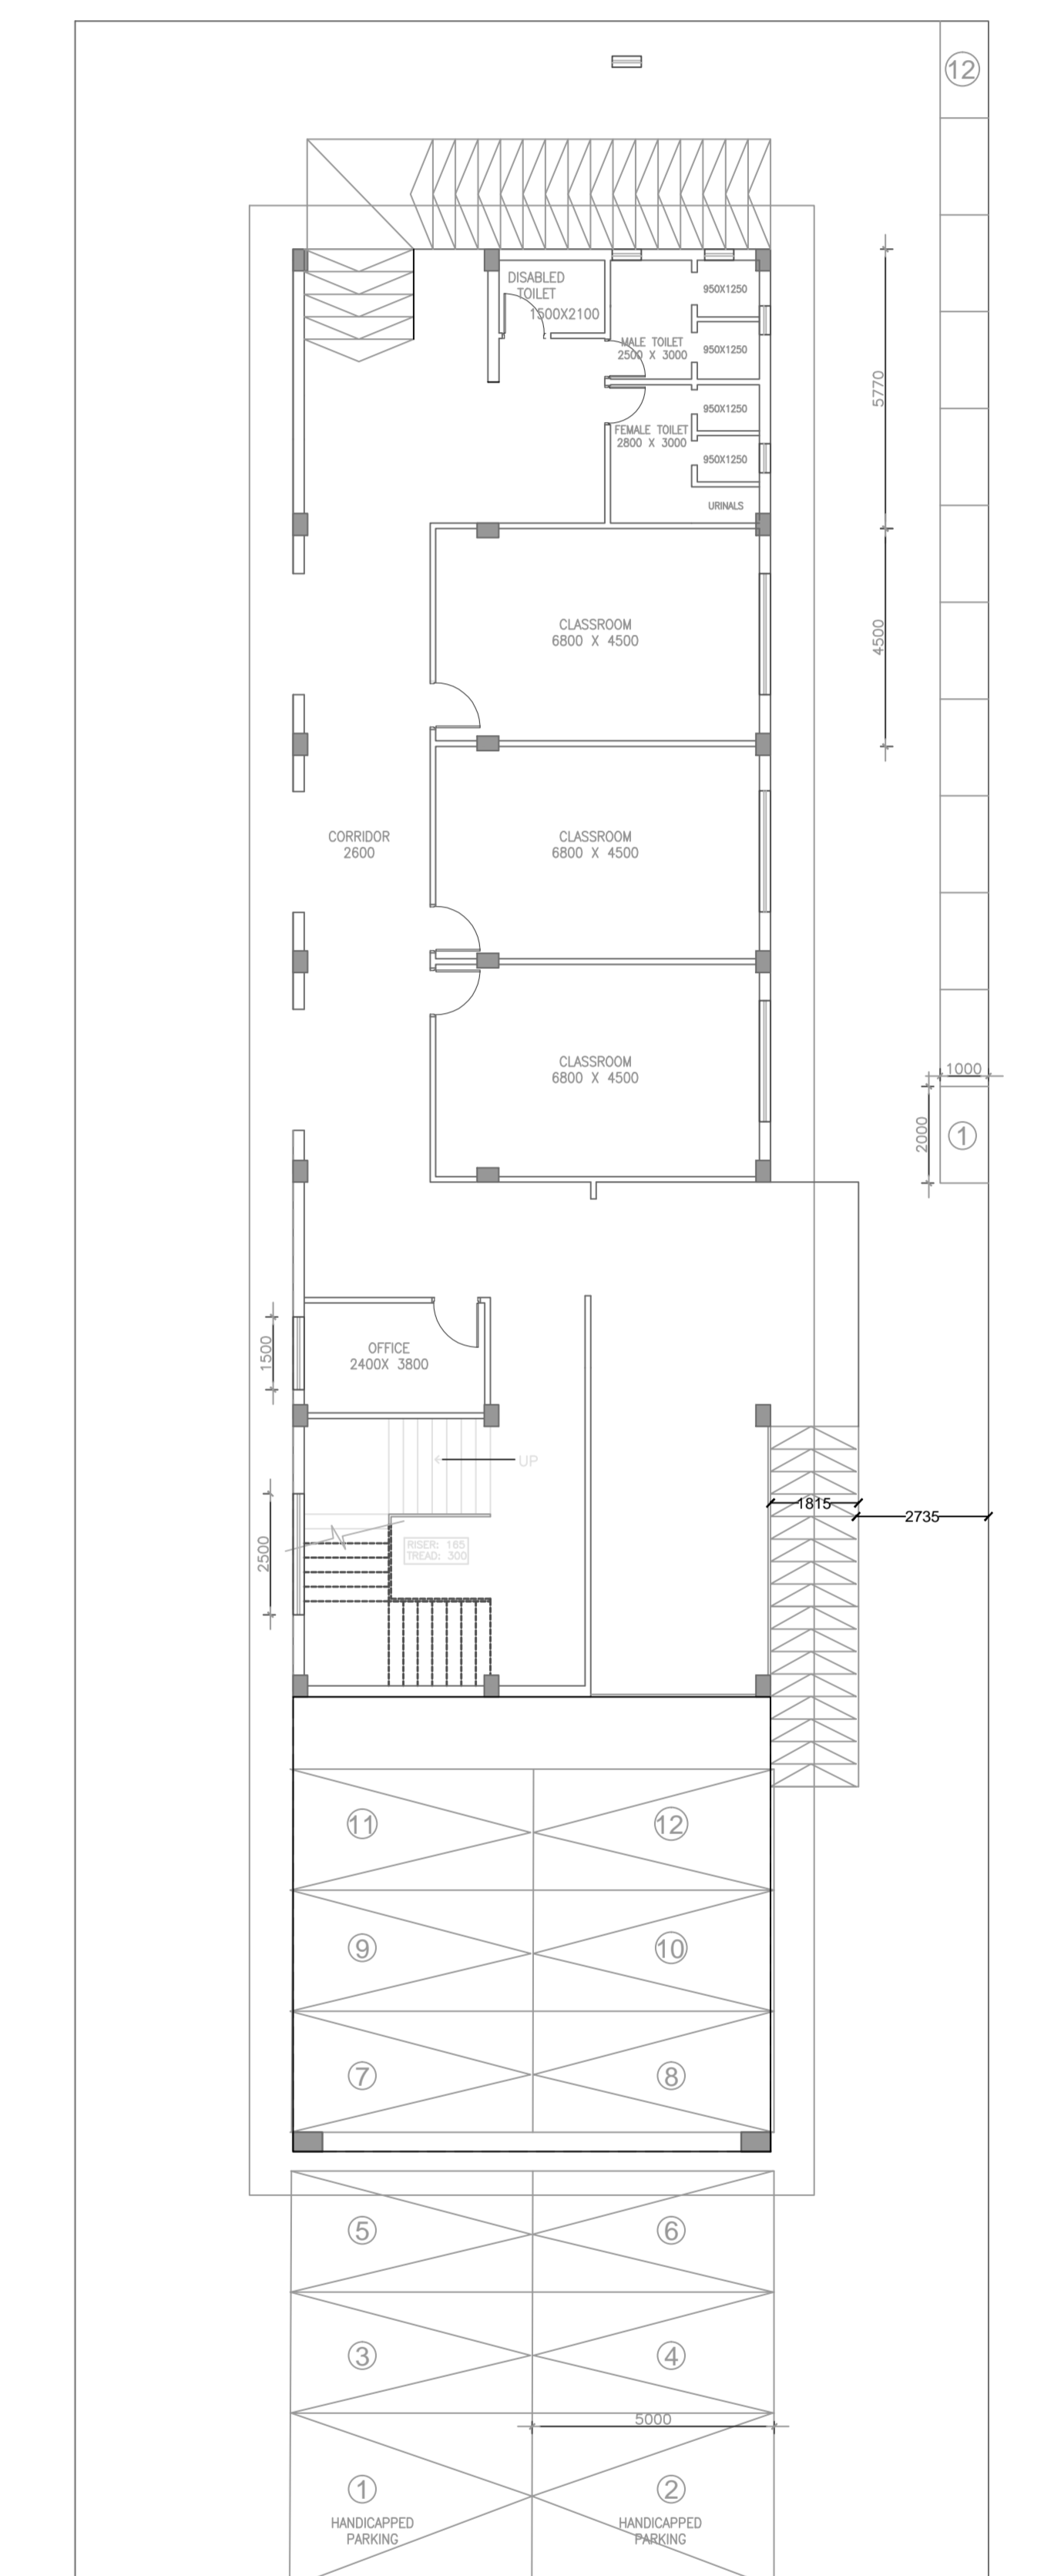

GROUND FLOOR PLAN